



65'-6"

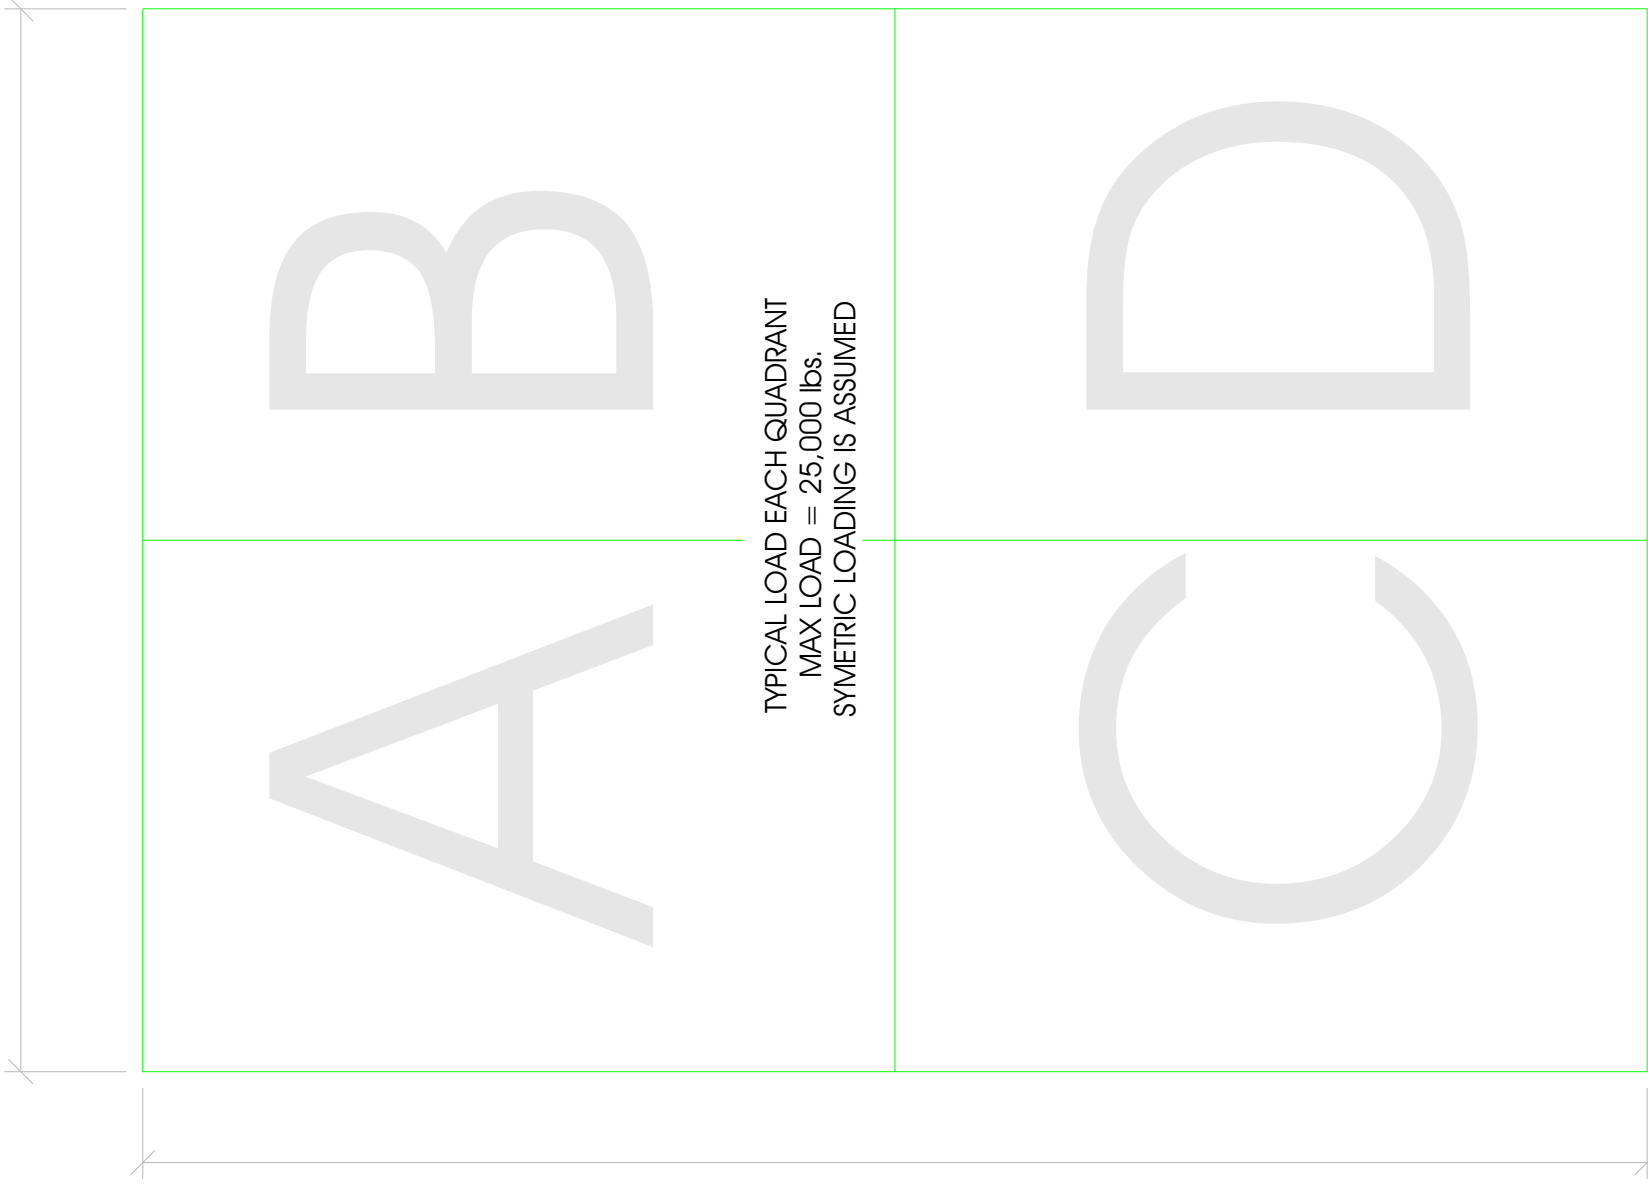

TYPICAL LOAD EACH QUADRANT
MAX LOAD = 25,000 lbs.
SYMMETRIC LOADING IS ASSUMED

NOTE:
TOTAL MAX LOAD = 100,000 lbs.

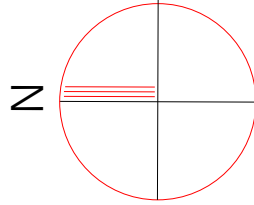

AREA LOADING CRITERIA

SCALE: N.T.S.

Delta Plex
Rigging Grid Detail
05.10.2000

W8x10 BRIDGING, TYP. AT
4 PLACES

65'-6"

6"

W30x235
COLUMN

TF-1

12'-6"
TYP.

TF-1

TF-1

TF-1

CABLE
BRACING

BAR GRATING GW
1"x $\frac{1}{2}$ "

1
S101

L4x4x $\frac{1}{2}$

C5x6.7 TYP.

C5x6.7 TYP.

8'-0"
TYP.

2'-0"
TYP.

4'-0"
TYP.

C5x6.7 TYP.

W3x18

W3x18

W3x18

99'-3"

4'-0"
TYP.

W3x18

W3x18

W3x18

W3x18

W3x18

W3x18

4'-0"
TYP.

W3x18

W3x18

W3x18

W3x18

W3x18

W3x18

4'-0"
TYP.

W3x18

W3x18

W3x18

W3x18

W3x18

W3x18

4'-0"
TYP.

W3x18

W3x18

W3x18

W3x18

W3x18

W3x18

4'-0"
TYP.

W3x18

W3x18

W3x18

W3x18

W3x18

W3x18

4'-0"
TYP.

W3x18

W3x18

W3x18

W3x18

W3x18

W3x18

4'-0"
TYP.

W3x18

W3x18

W3x18

W3x18

W3x18

W3x18

4'-0"
TYP.

W3x18

W3x18

W3x18

W3x18

W3x18

W3x18

4'-0"
TYP.

W3x18

W3x18

W3x18

W3x18

W3x18

W3x18

4'-0"
TYP.

W3x18

W3x18

W3x18

W3x18

W3x18

W3x18

4'-0"
TYP.

W3x18

W3x18

W3x18

W3x18

W3x18

W3x18

4'-0"
TYP.

W3x18

W3x18

W3x18

W3x18

W3x18

W3x18

4'-0"
TYP.

W3x18

W3x18

W3x18

W3x18

W3x18

W3x18

4'-0"
TYP.

W3x18

W3x18

W3x18

W3x18

W3x18

W3x18

4'-0"
TYP.

W3x18

W3x18

W3x18

W3x18

W3x18

W3x18

4'-0"
TYP.

W3x18

W3x18

W3x18

W3x18

W3x18

W3x18

4'-0"
TYP.

W3x18

W3x18

W3x18

W3x18

W3x18

W3x18

A
S101

Delta Plex
Rigging Grid Detail
05.10.2000



FRAMING PLAN
SCALE: N.T.S.